



1F

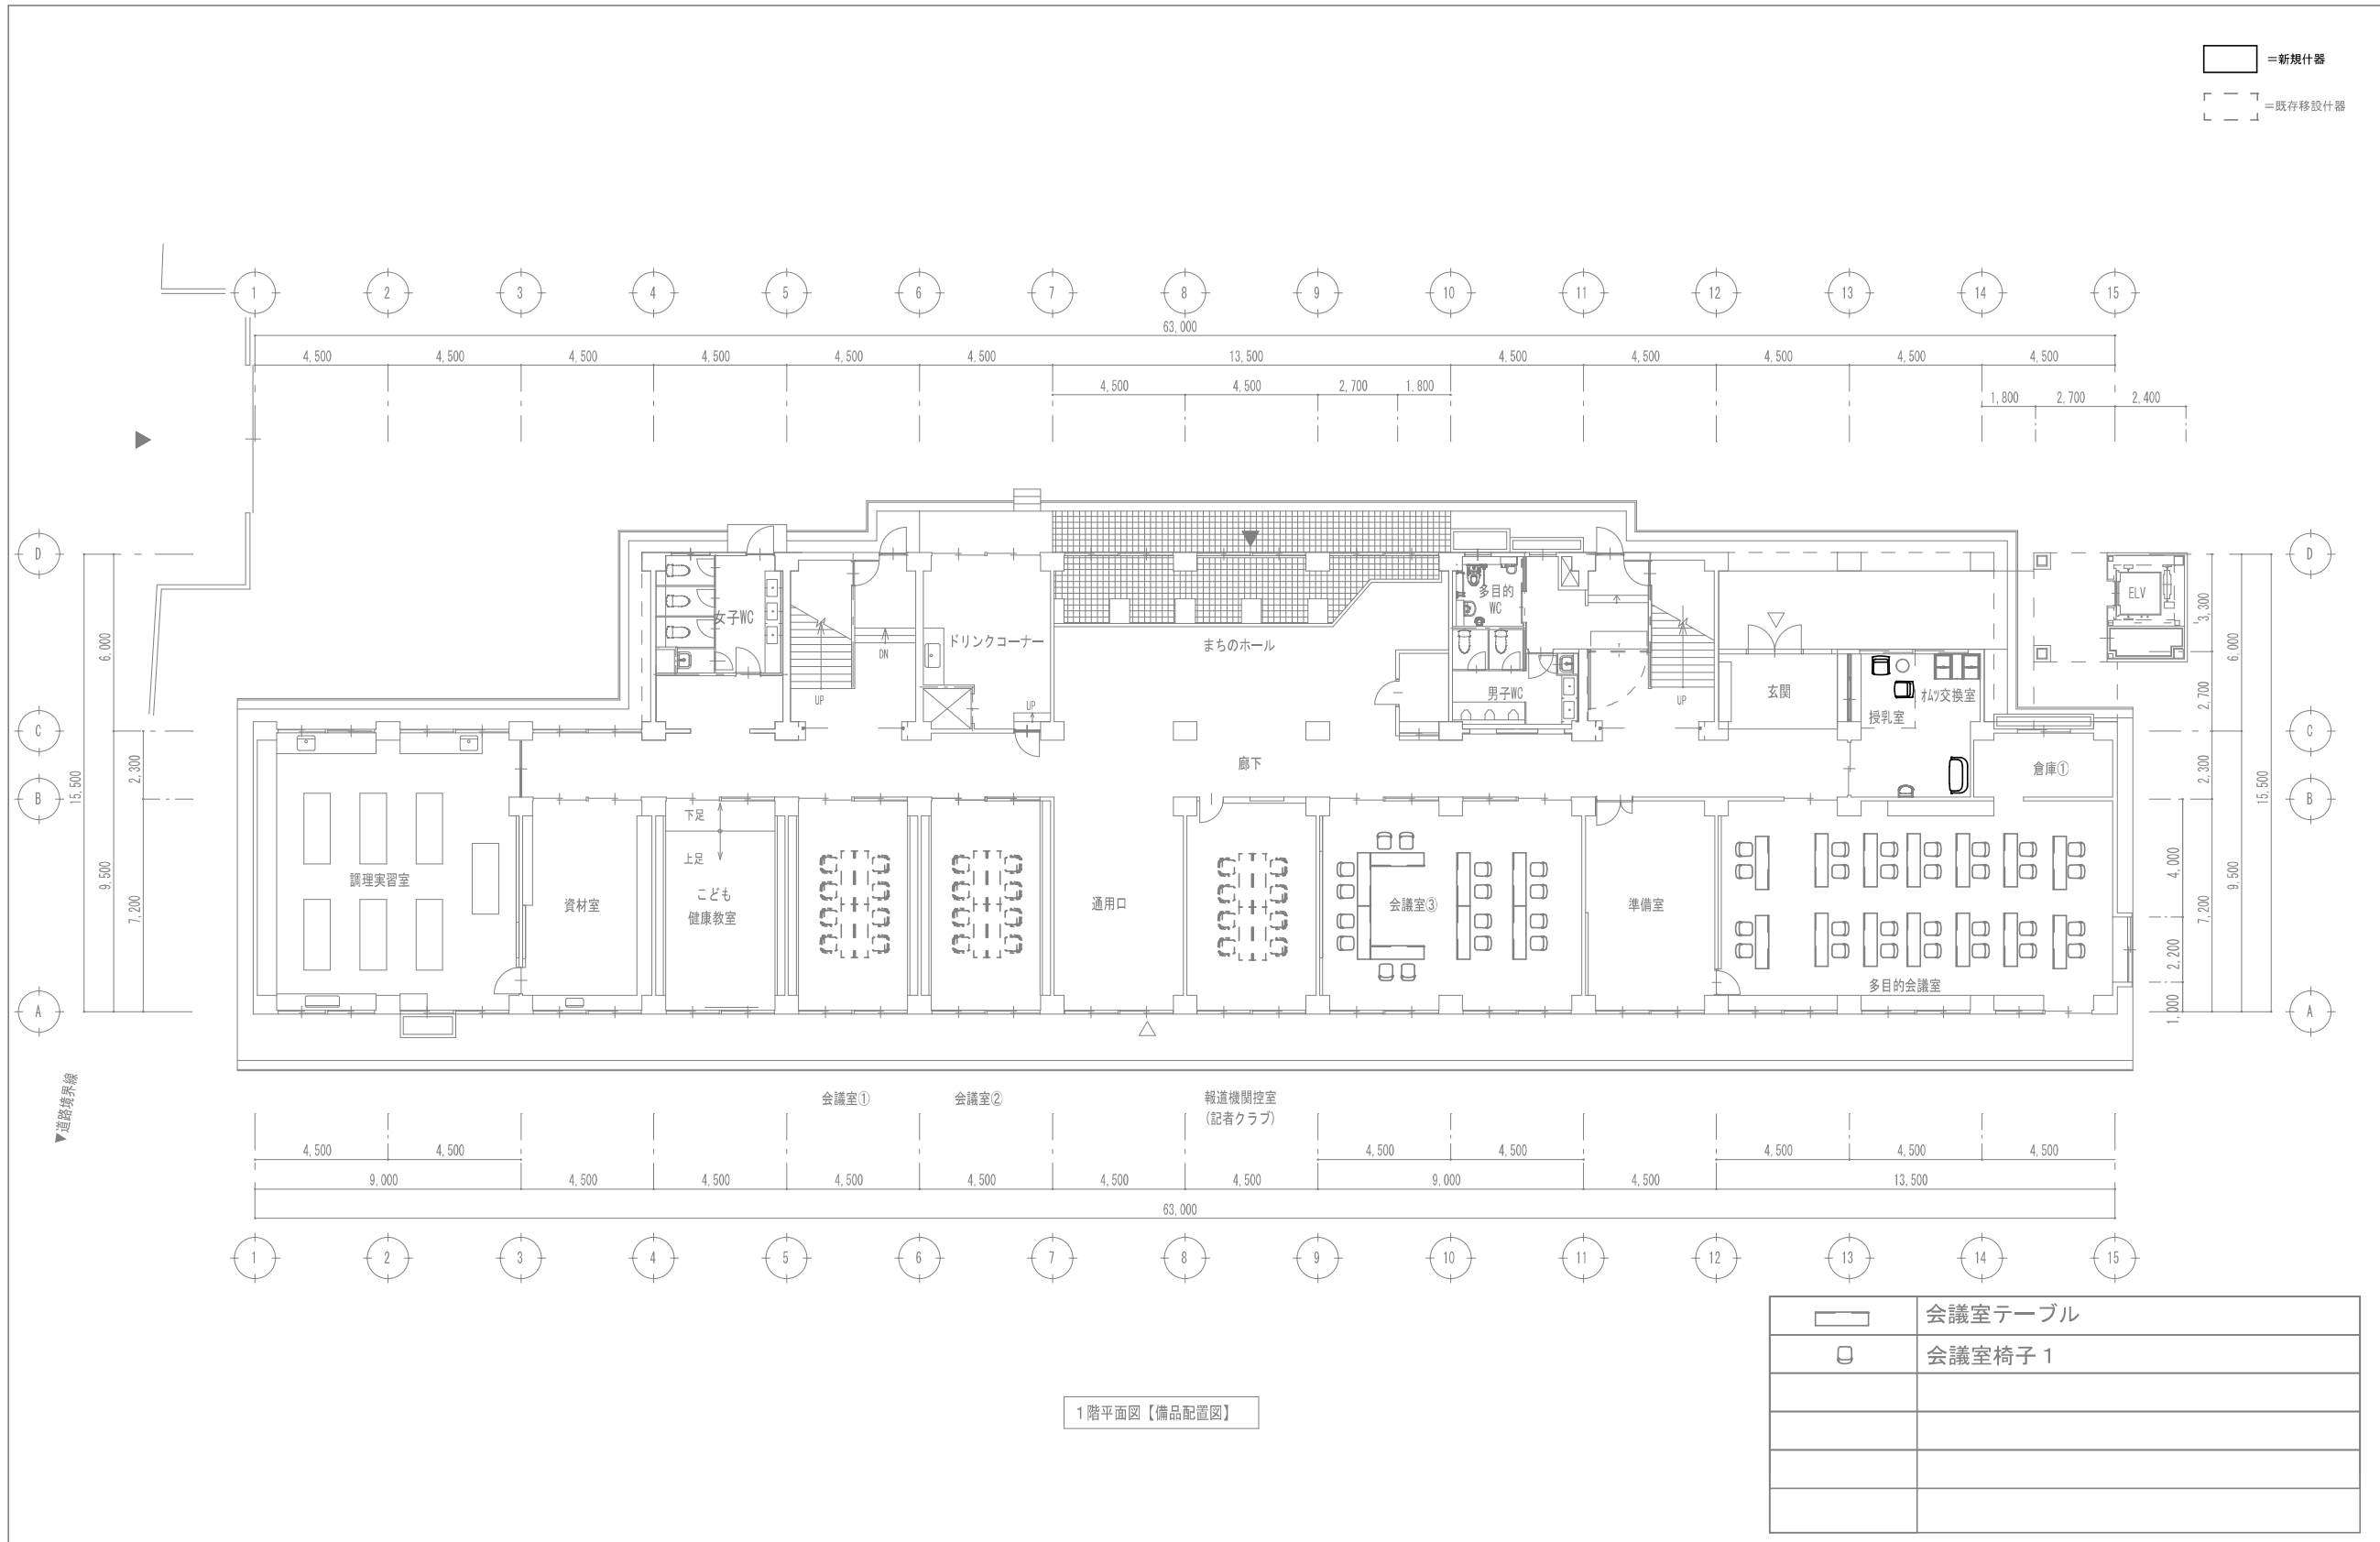


2F

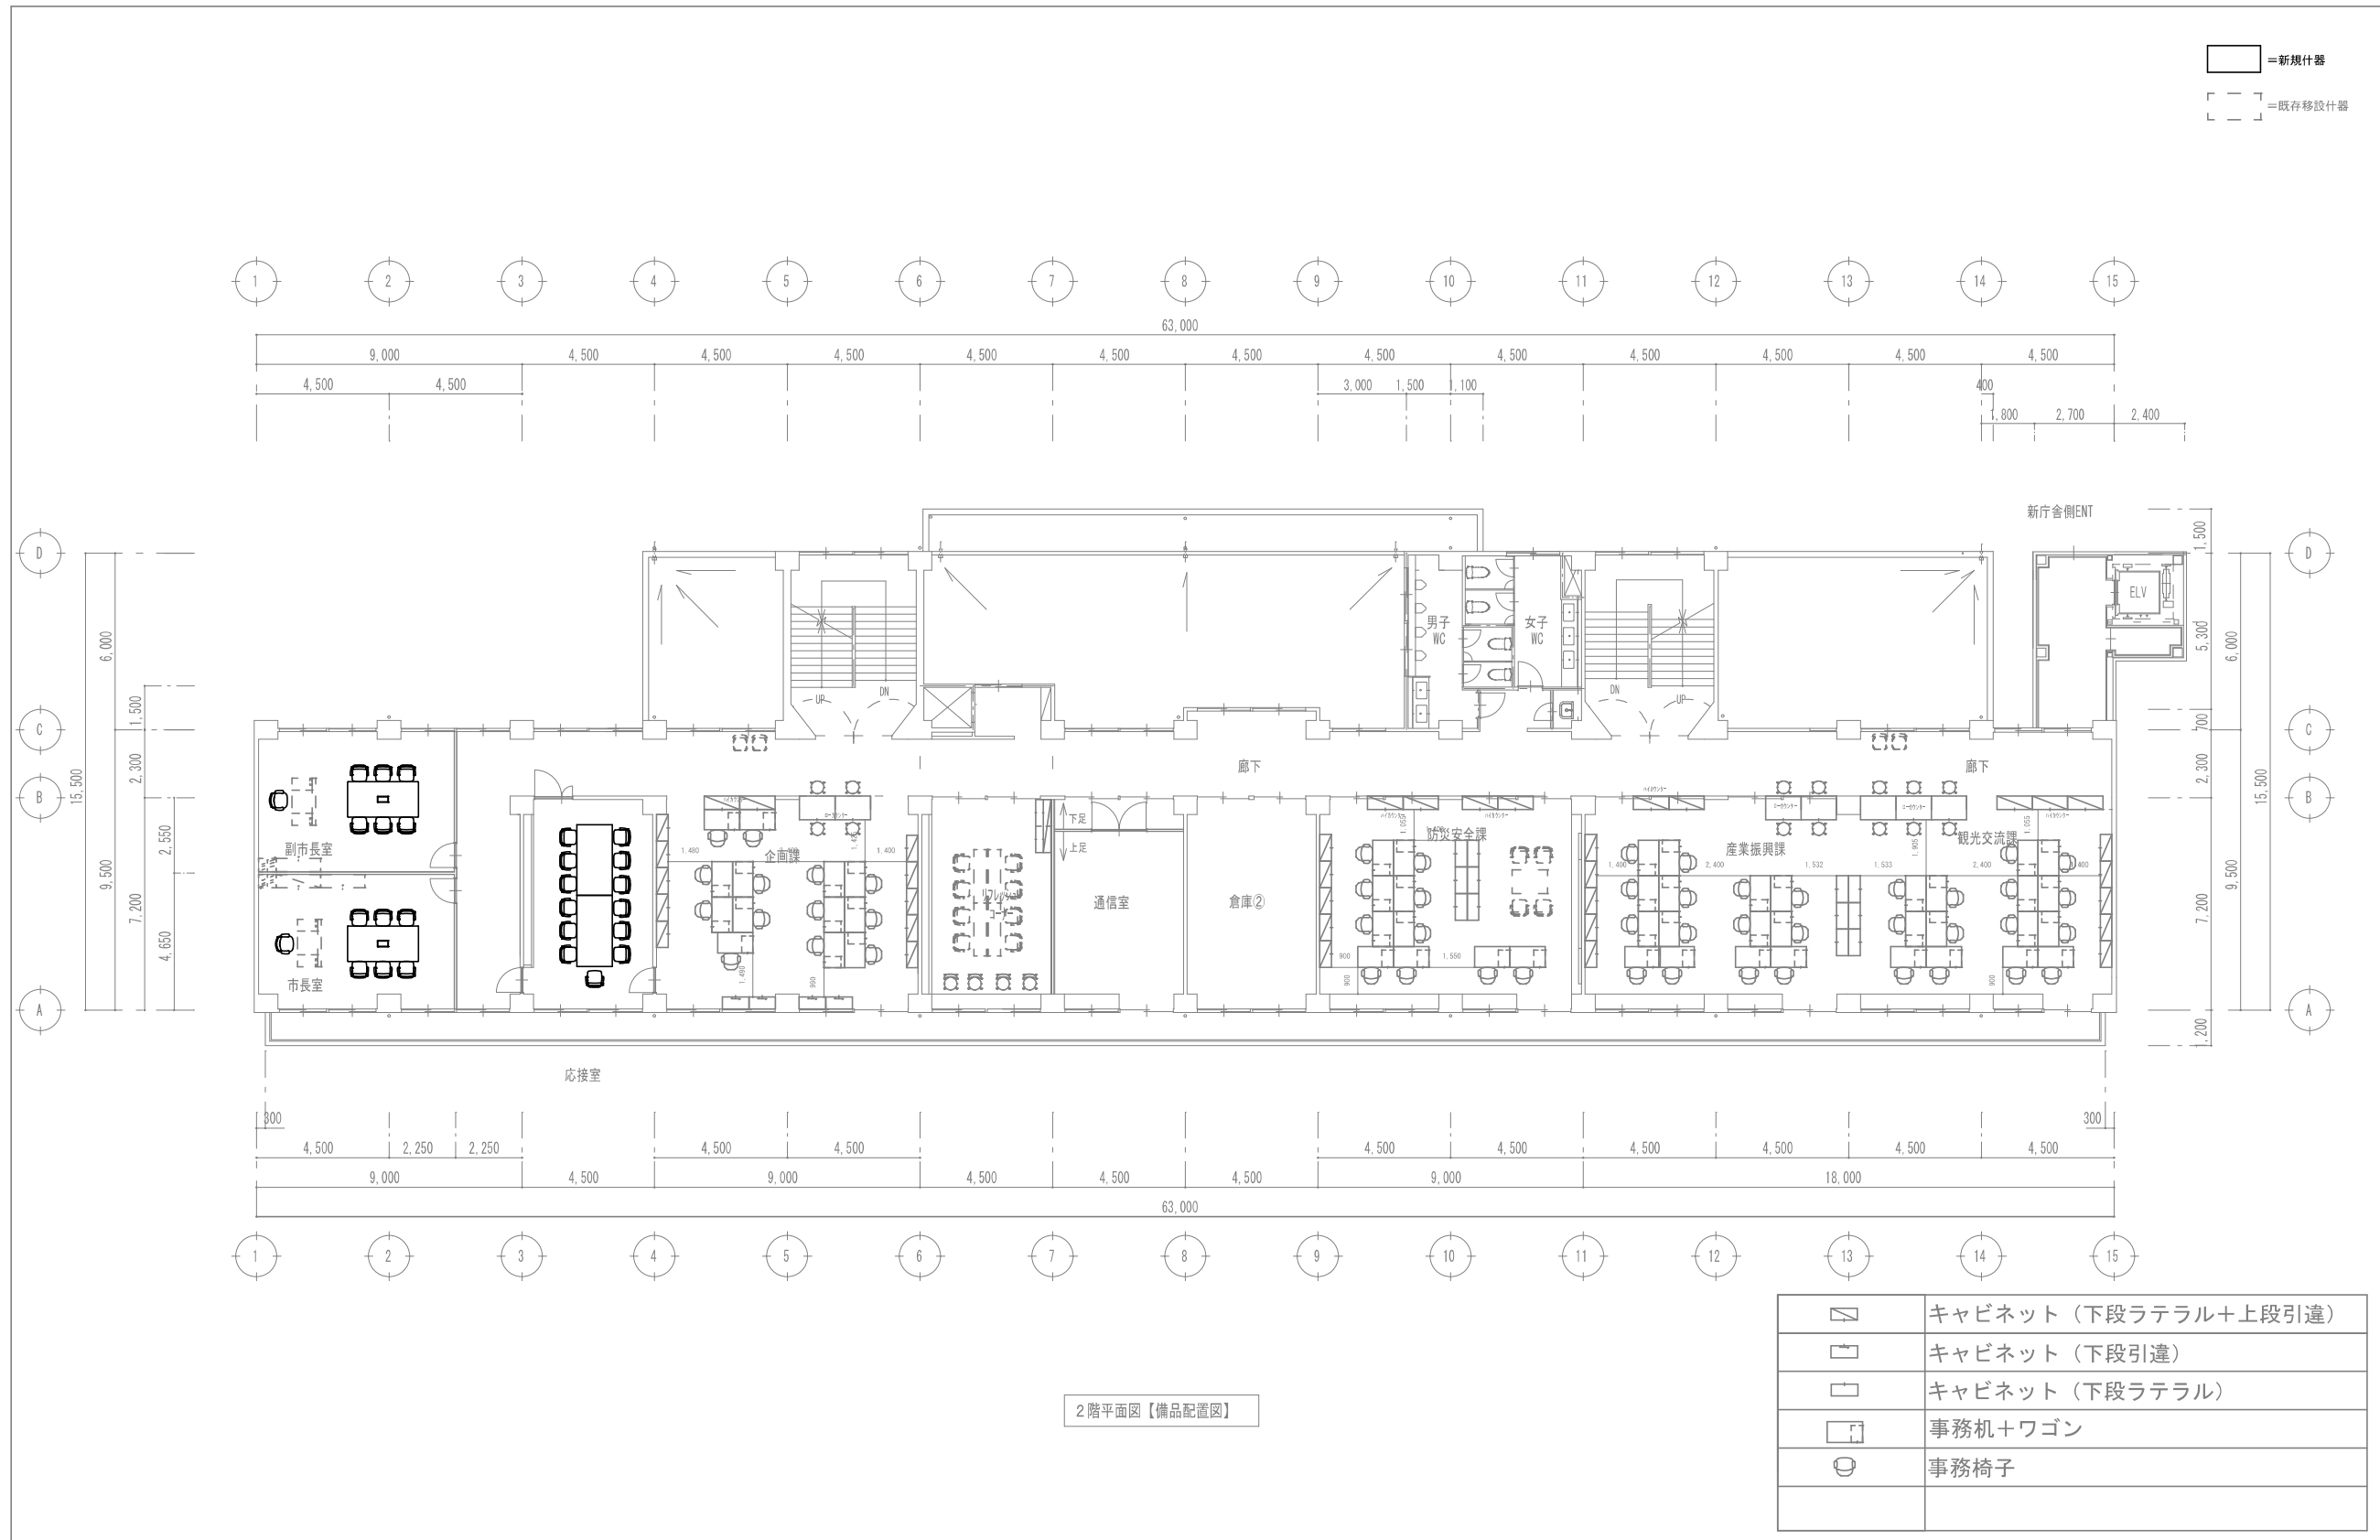

2階平面図【備品配置図】

3F

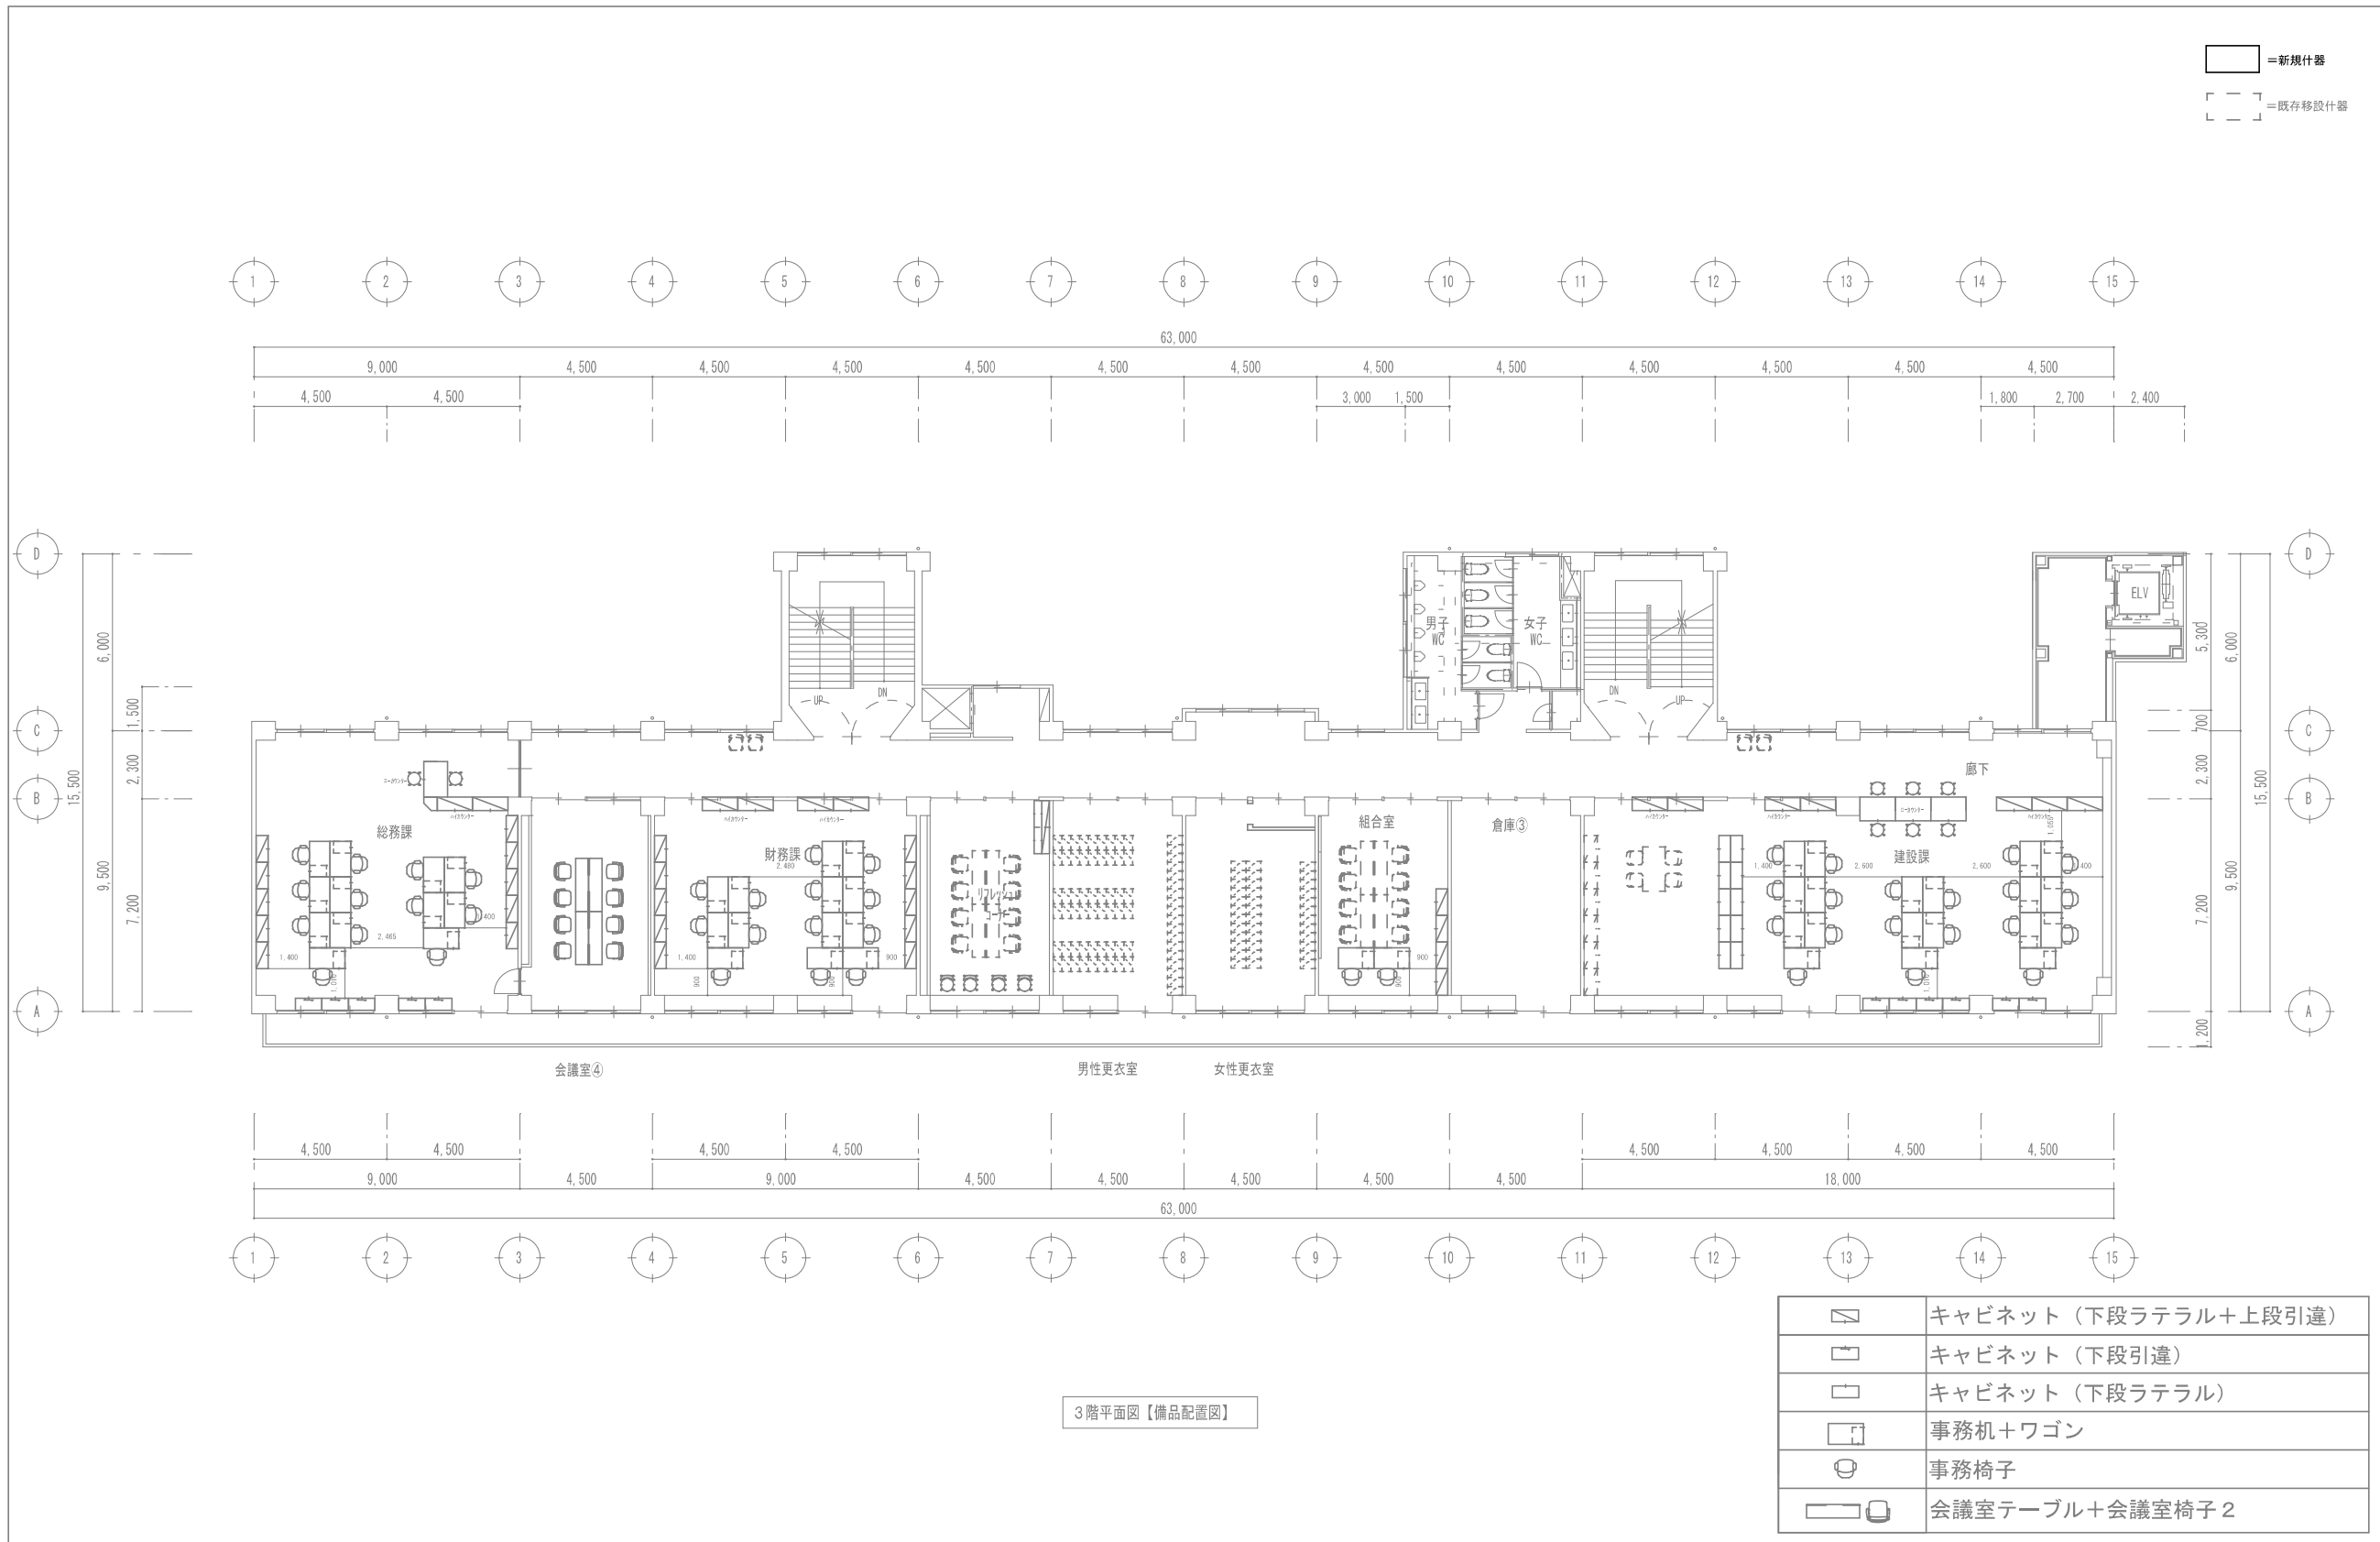

4F

